



SW
STANLEY
WRIGHT

1 Dinning Cottage

Closeburn

Thornhill

Dumfries & Galloway

DG3 5JQ

A 3 bedroom semi-detached rural cottage near Closeburn in Dumfries and Galloway with beautiful views across the Nith valley.

- Traditional features
- Large kitchen/diner
- Sitting room with woodburning stove
- Views across the Nith valley



1 Dinning Cottage boasts an expansive layout with high ceilings and many traditional features. Outside is an attractive garden and small area of field which can provide parking.

Front door opens to a small **porch** (approx. 1.6 x 1.4m) with cupboard.

Door to spacious **hallway** (approx. 2.3 x 4.9m) and staircase.

Kitchen/Diner (approx. 4.8 x 3.6m)
Bright open plan kitchen/diner with large window and window seats. Fitted with a range of wall and floor units with laminate worktop.

Sitting room (approx. 4.8 x 4.3m)
Large and bright double aspect room with inset wood burning stove.

Door to passageway with cupboard under stairs, leading to **Utility room** (approx. 2.2 x 2.7m, **WC** (approx. 1.2 x 0.8m) and rear door to garden.

Upstairs

Bedroom 1 (approx. 4.2 x 4.3m)
Large double bedroom with built in cupboard and wash hand basin.

Bedroom 2 (approx. 3.1 x 3.6m)
Double bedroom with built in storage.

Bedroom 3 (approx. 2.3 x 3m)
Small double bedroom.

Bathroom (approx 1.5 x 2.5m)
Bath, toilet and wash hand basin.





1 Dinning is 2 miles from the village of Closeburn which has a nursery and primary school, garden centre and village hall, where a variety of community events are held. The Trigony House Hotel is located just outside the village with restaurant and Garden Spa.

Thornhill is a picturesque town with an assortment of shops, grocery stores, tea rooms, pubs and hotels along its main street. Further amenities including gyms, health centre, bowling club, squash club and a golf course cater to diverse needs. Local education is provided at Wallace Hall Academy, a regular fixture in the Sunday Times top 50 Scottish state schools.


The county town of Dumfries has a variety of shops, cafes & restaurants, supermarkets, hospital, schools and a train service running between Carlisle and Glasgow. Lockerbie train station provides travel to Edinburgh, Glasgow and the West Coast mainline.

Thornhill 4 miles
Dumfries 8 miles
Lockerbie 22 miles

Carlisle 41 miles
Glasgow 67 miles
Edinburgh 71 miles



Floor plans

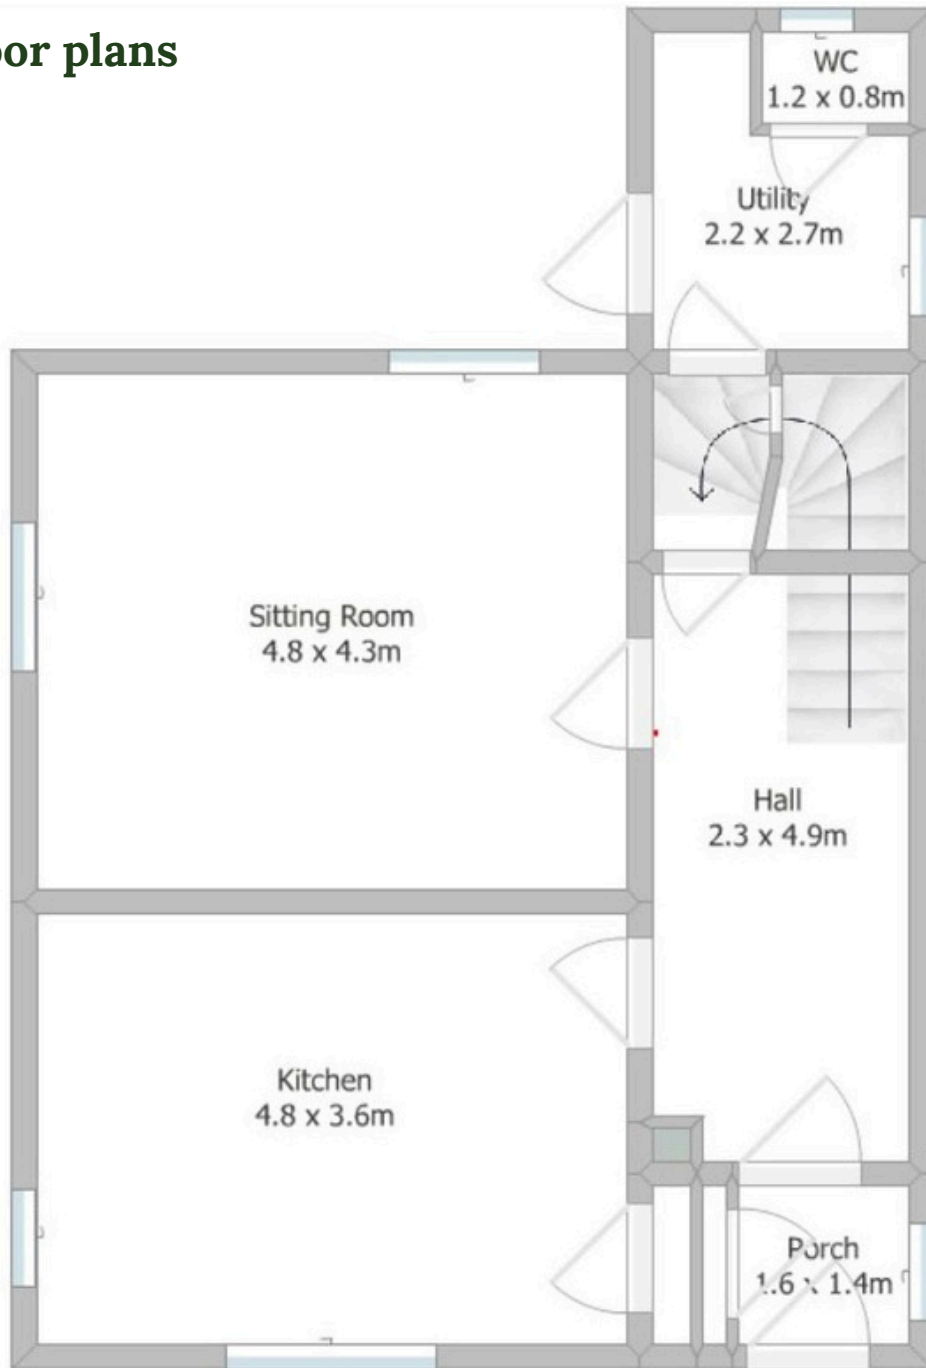

Ground floor

No. 1 Cottage services:


Mains electricity (key meter) and mains water

Private drainage with septic tank

Oil central heating

Council Tax Band: D

EPC: Band E (49)

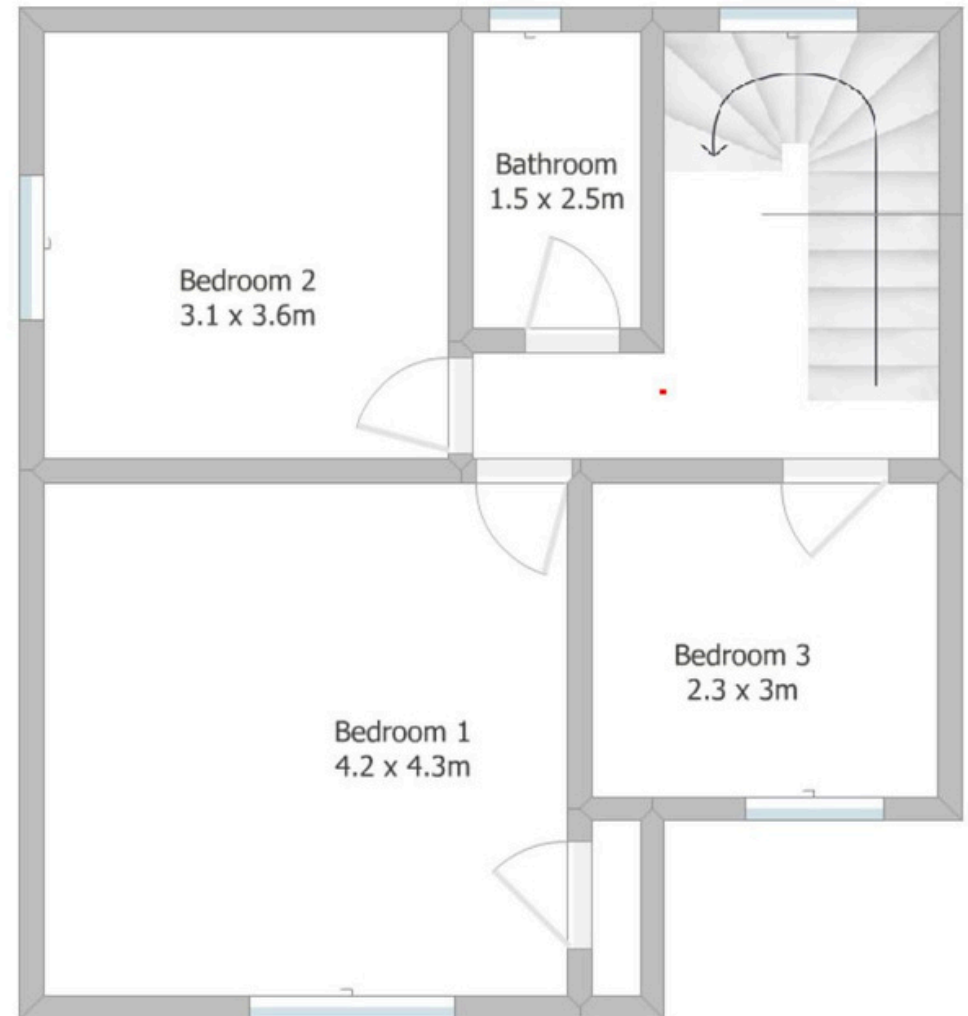


First floor

For illustrative purposes only, not to scale.
All sizes are approximate.

Location and property plan



What3Words To find this property using the What3Words app, enter the following 3 words `///mascot.suspends.canyons`

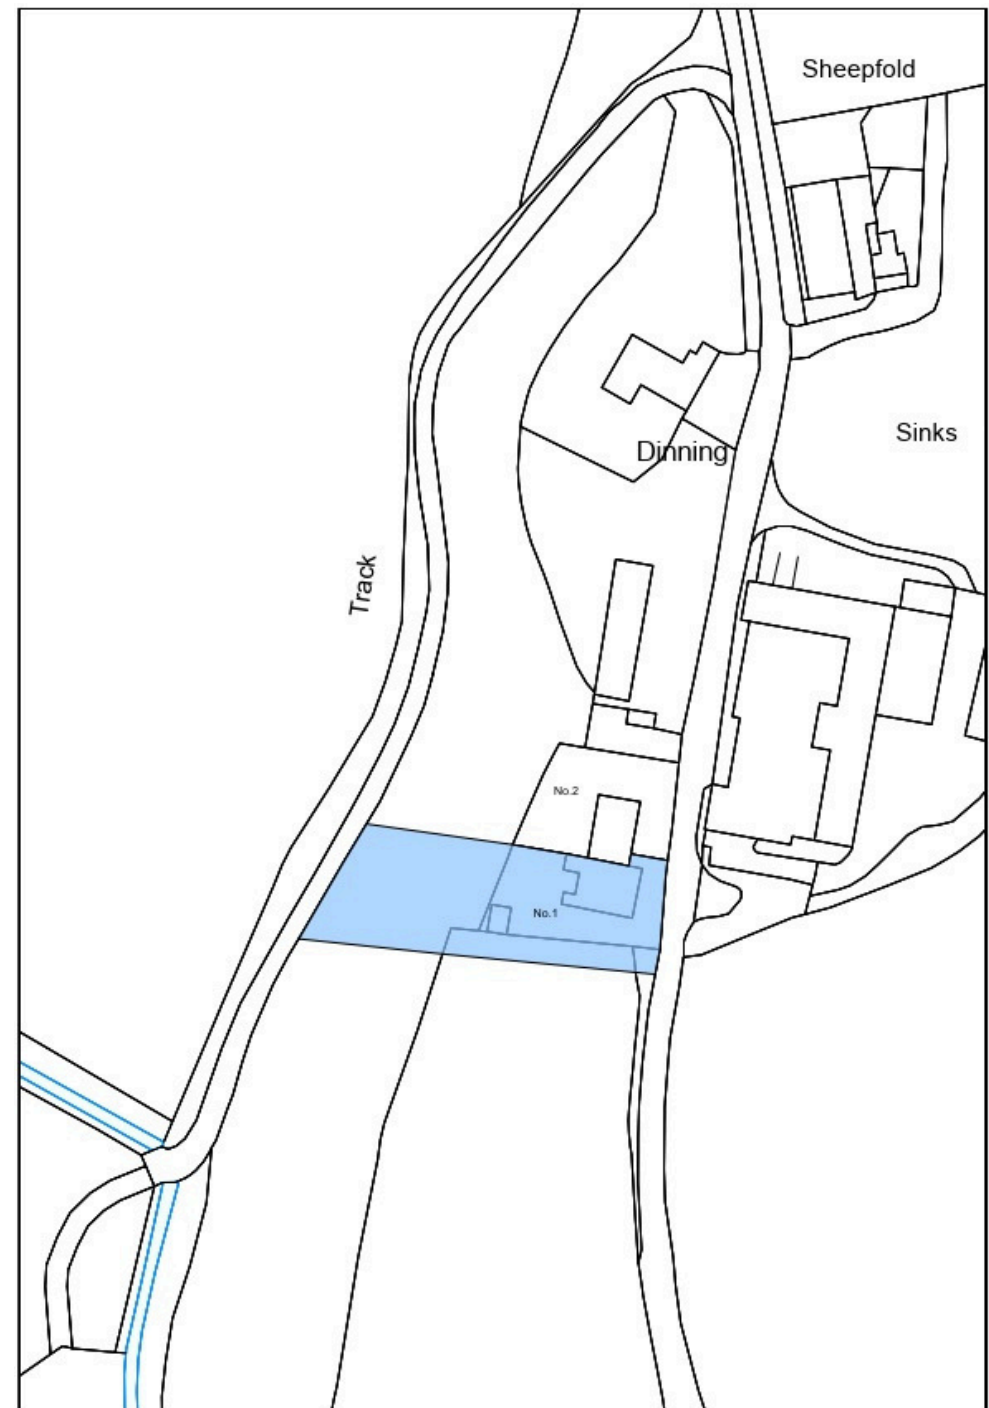

Not to scale

Sale information

Home Report

Available on request.

Viewing

Strictly by appointment with Stanley Wright 01659 58697. The agent may undertake individual or open house viewings at their discretion.

Entry and Possession

Vacant possession and entry to the houses and steading will be given on completion or such mutual time to be agreed by the seller and the purchaser.

Offers

Offers in Scottish Legal Form are to be submitted to the selling agents, Stanley Wright. A closing date for offers may be fixed and prospective purchasers are advised to register their interest with the selling agents following inspection. The Seller will not be obliged to accept the highest, or indeed any offer and has the right to accept an offer at any time or withdraw the property from the market. The Seller will not be liable for any costs incurred by interested parties.

Third Party Rights & Servitudes

The subjects are sold together with and subject to all existing rights of way, servitudes, wayleaves and others whether contained in the Title Deeds or otherwise and purchasers will be deemed as to have satisfied themselves in respect thereof.

Note

These particulars do not form any part of any contract.

The statements or plans are not warrantied nor to scale.

Approximate measurements have been taken by sonic device at the widest point.

Services and appliances have not been tested and no warranty is given as to their compliance with regulations.

The Consumer Protection from Unfair Trading Regulations 2008

These particulars do not form any part of any contract and whilst they have been carefully compiled and are believed to be accurate, no warranty is given in this respect and potential purchasers should satisfy themselves on all aspects of the property as described. Plans are not to scale.

All photographs are for illustrative purposes only and are not to be taken as indicative of the extent of the property and are not indicative that the photograph is taken from within the boundaries of the property and are not indicative as to what is included in the sale.



SW
STANLEY
WRIGHT

The Estate Office
Ulzieside
Sanquhar
DG4 6LA

01659 58697
info@stanleywright.co.uk